


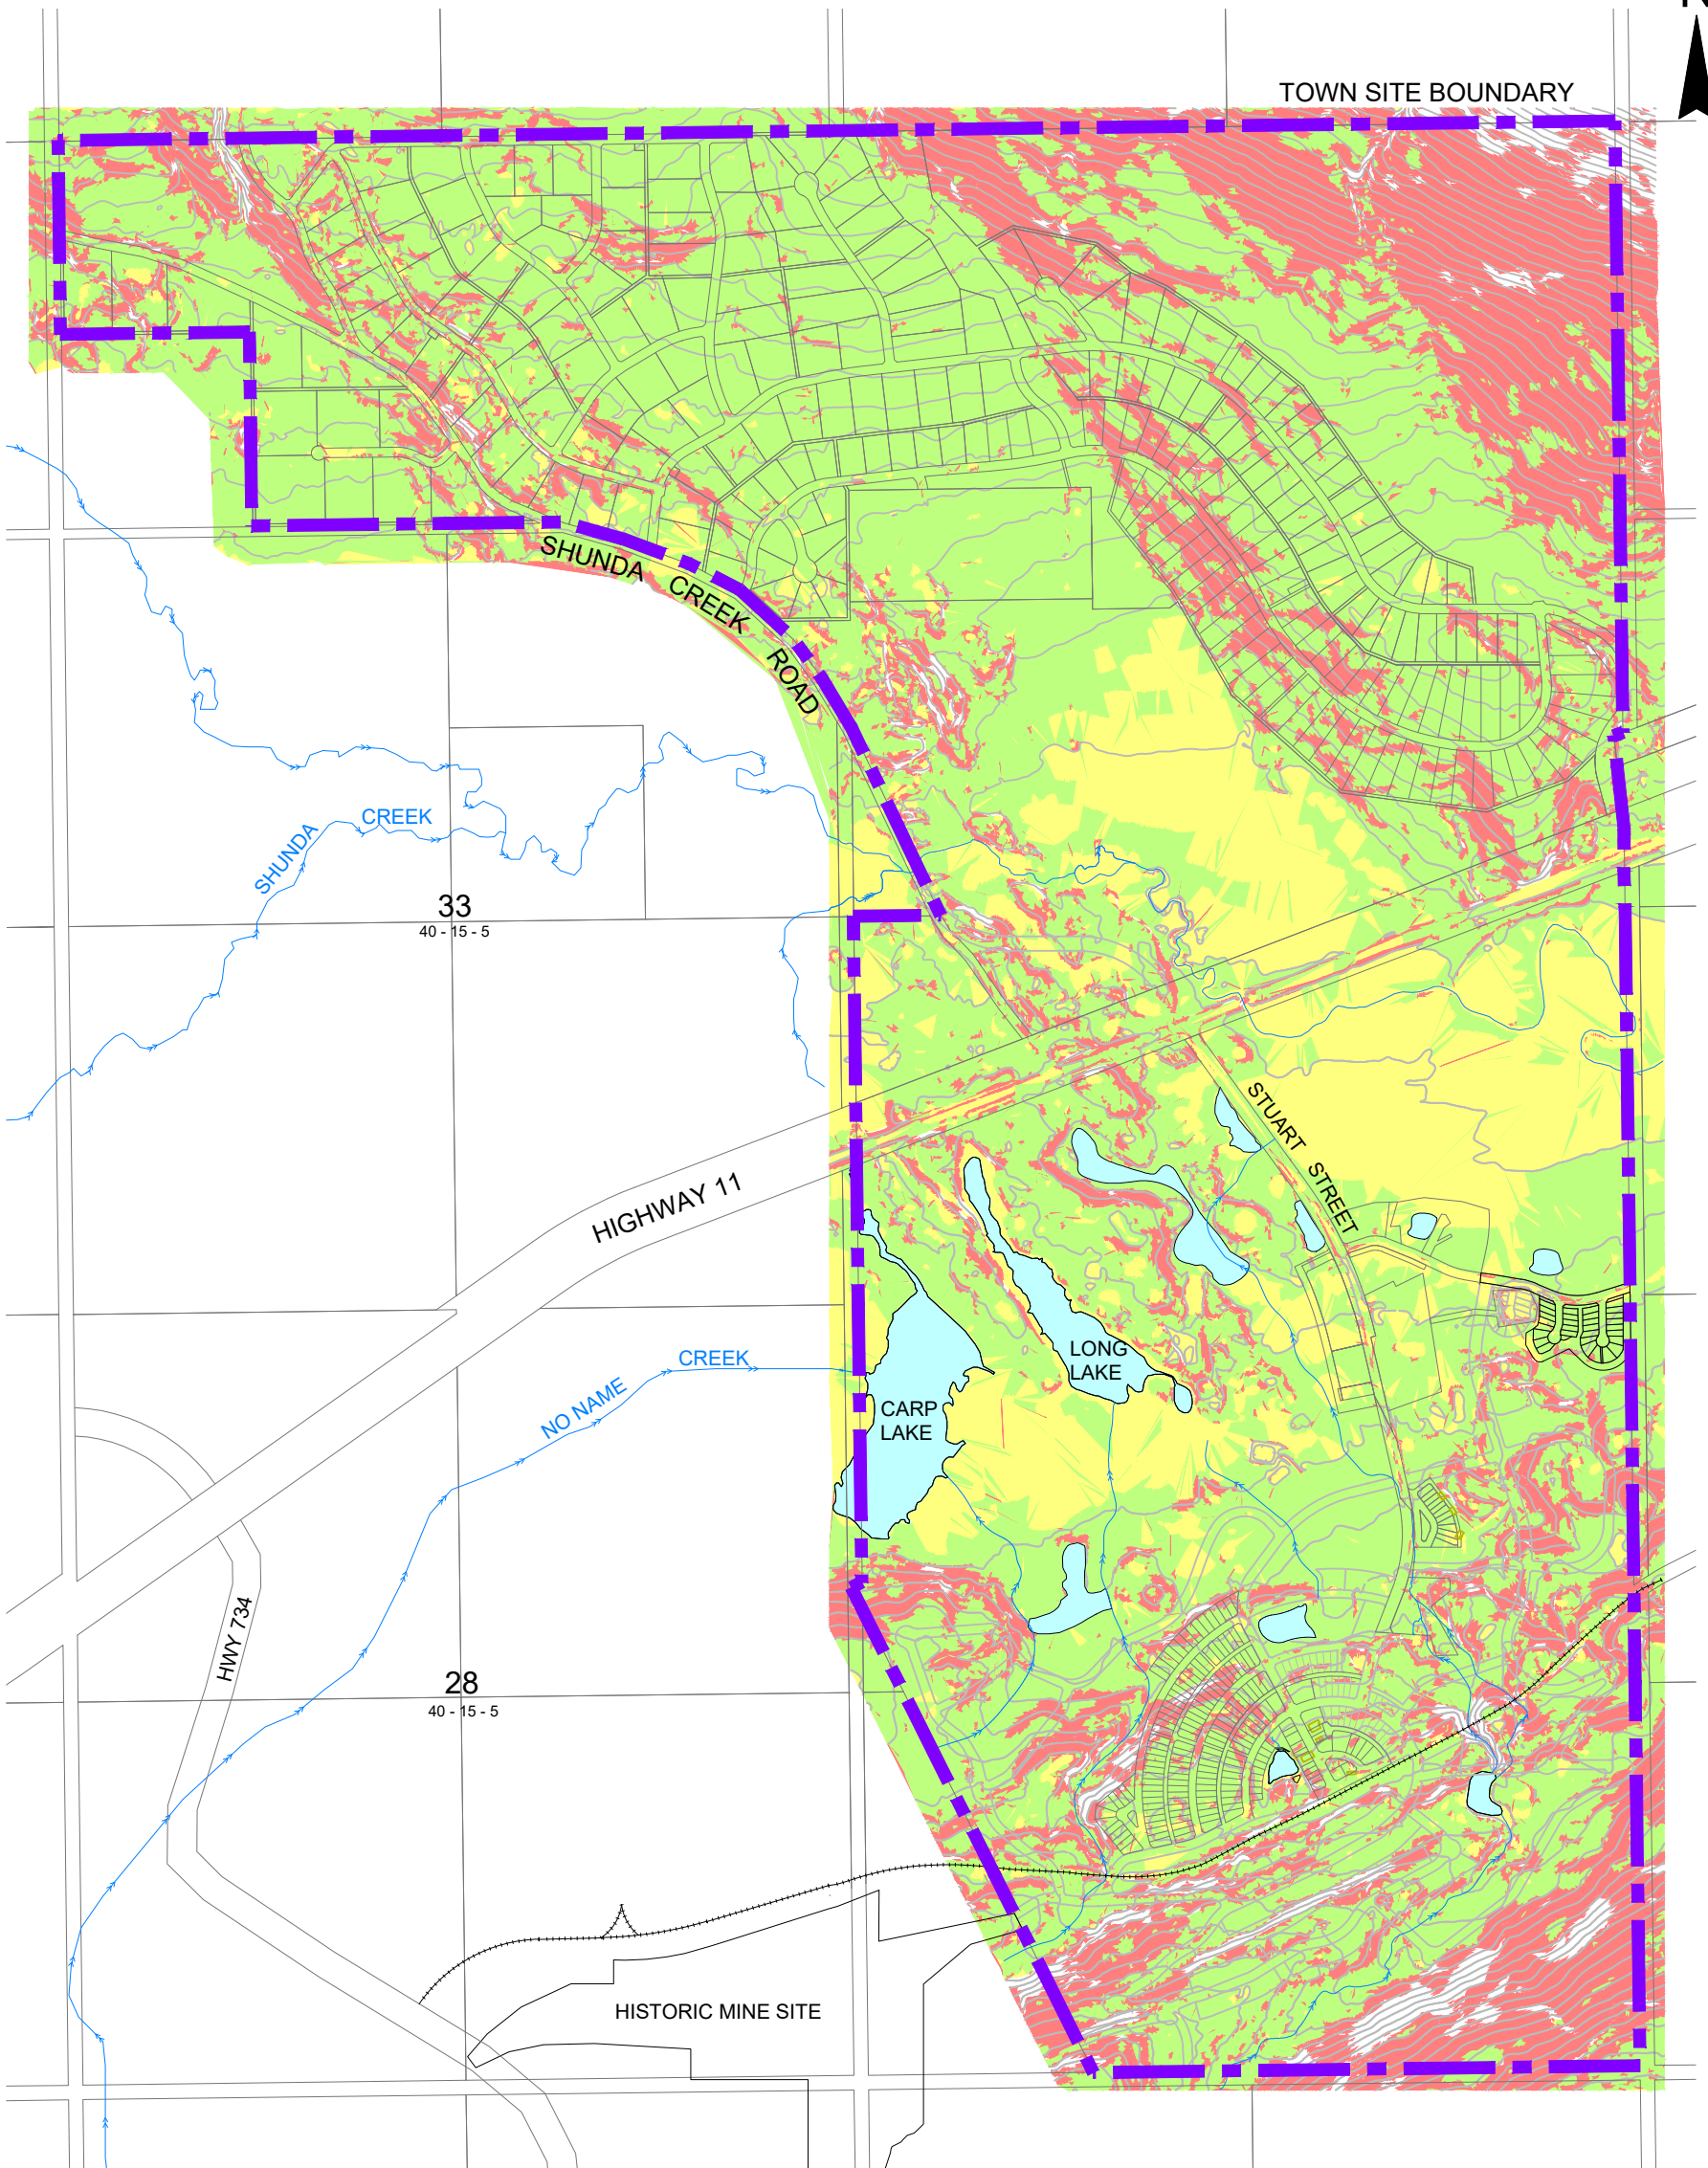

TOWN SITE BOUNDARY



LEGEND

COLOR	SLOPE	AREA (ha)	PERCENT
■	0% - 2%	121.80	16.4%
■	2% - 15%	427.90	57.6%
■	15% - 30%	164.20	22.1%
□	> 30%	29.00	3.9%

UPDATED
(draft)

- NOTES:
1. BASED ON 1997 ORTHOPHOTOGRAPHY PROVIDED BY CLEARWATER COUNTY.
 2. EXISTING ROAD RIGHT OF WAYS AND LOT LINES SHOWN IN BOLD.
 3. FUTURE ROAD RIGHT OF WAYS AND LOT LINES SHOWN IN LIGHT.



NORDEGG DEVELOPMENT PLAN SLOPE ANALYSIS

DRAWN: J.S.
DATE: 21-03-25
SCALE: 1:15 000
PROJ. No: 4200-069-04

MAP No: 2